


PUZ " Str. 22 Dec. 1989 si continuare str. Ion Ghica"- municipiul Zalau


REGLEMENTARI URBANISTICE

Zona studiata
 Limita parcelei studiate (30493.96mp)

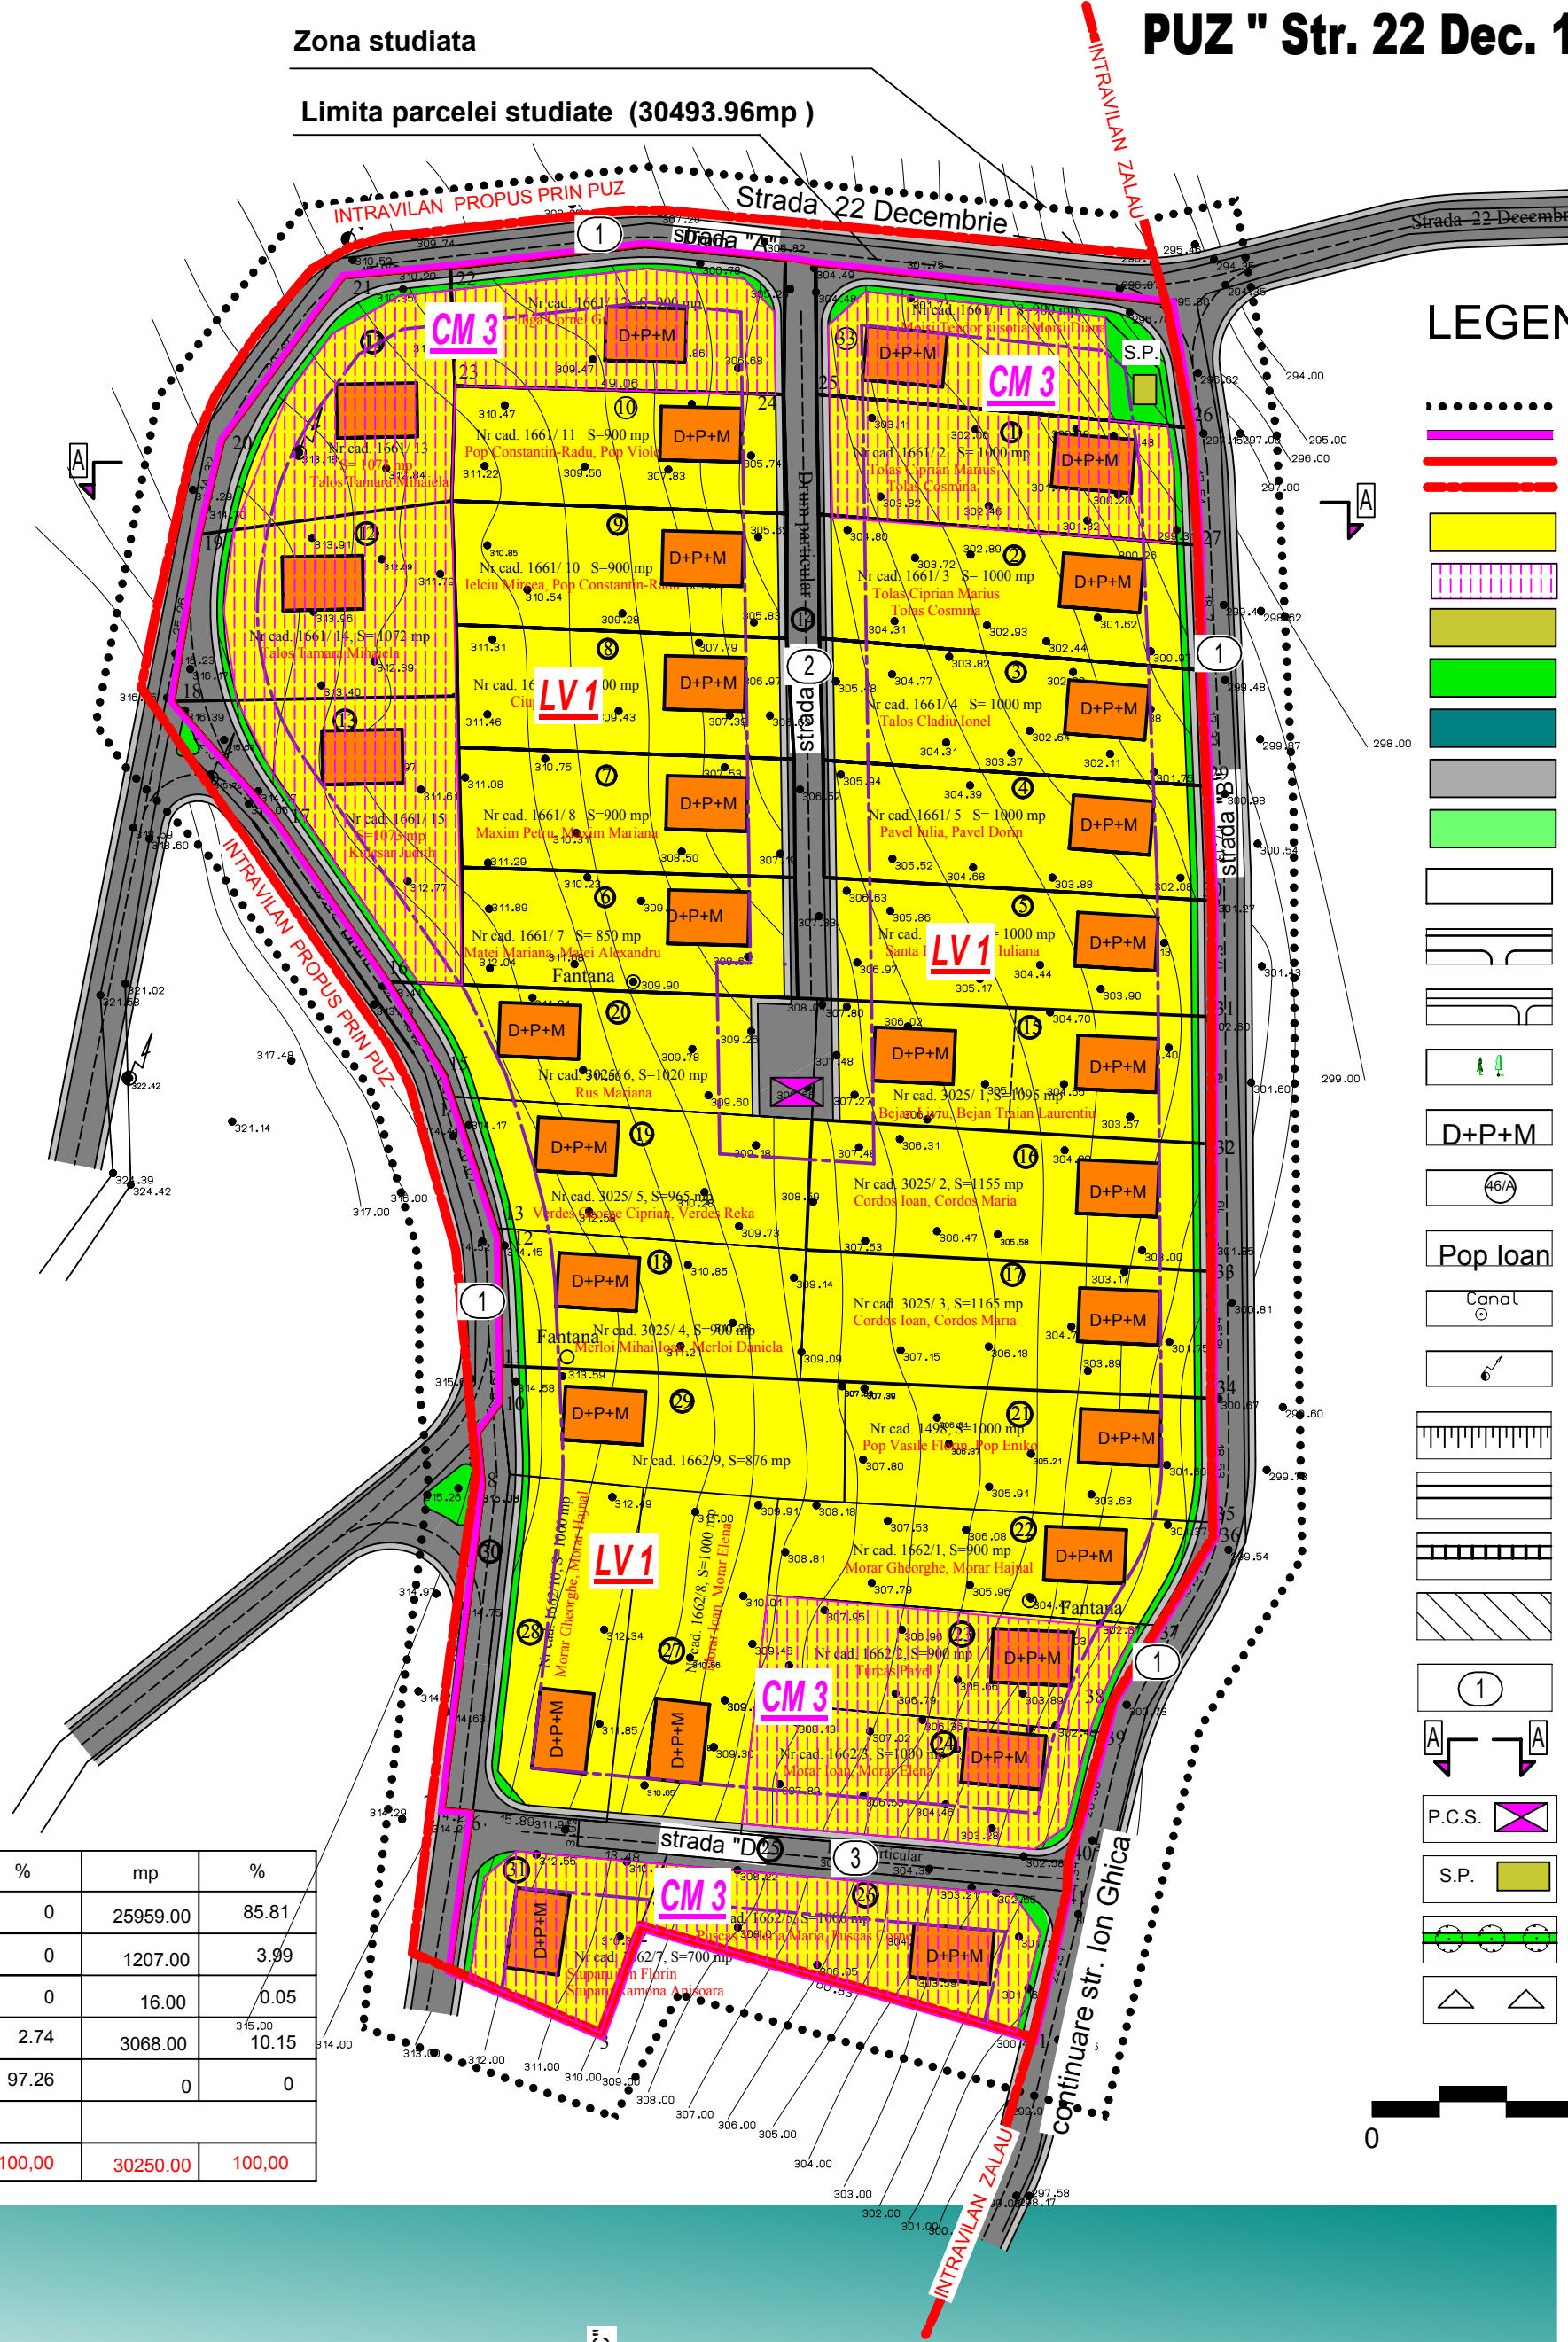


LEGENDA


- LIMITA ZONEI STUDIATE
- LIMITA PARCELEI STUDIATE
- INTRAVILAN EXISTENT PUG ZALAU -2010
- INTRAVILAN PROPUS PRIN PUZ
- ZONA AFERENTA LOCUINTELOR **LV1**
- SUBZONA MIXTA DE LOCUINTE SI ACTIVITATI COMPLEMENTARE DE COMERT SI SERVICII **CM3**
- ZONA AFERENTA GOSPODARIEI COMUNALE
- ZONA AFERENTA SPATIILOR VERZI AMENAJATE **P3**
- ZONA AFERENTA APELOR
- ZONA AFERENTA CIRCULATIEI CAROSABILE SI PIETONALE
- TEREN AGRICOL (Fanete si pasuni)
- CIRCULATIE CAROSABILA
- TROTUARE , ALEI PIETONALE
- ACCESSE CAROSABILE
- COPAC
- D+P+M REGIM DE INALTIME
- NUMAR POSTAL
- Pop Ioan IDENTIFICARE PROPRIETAR
- Canal CAPAC CAMIN CANALIZARE
- STALP ELECTRIC
- TALUZ PROPUS
- RIGOLA
- ZID DE SPRIJIN
- ZONA PROTECTIE LEA 20 KV
- PROFILURI CARACTERISTICE DE STRAZI
- SECTIUNI PRIN TEREN
- P.C.S. PUNCT DE COLECTARE SELECTIVA A DESEURILOR
- S.P. STATIE DE POMPARE INGROPATA(16MP)
- SPATII VERZI SI PLANTATII DE ALINIAMENT
- ACCESSE PE PROPRIETATE

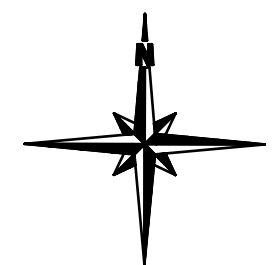


strada "A"
strada "B"

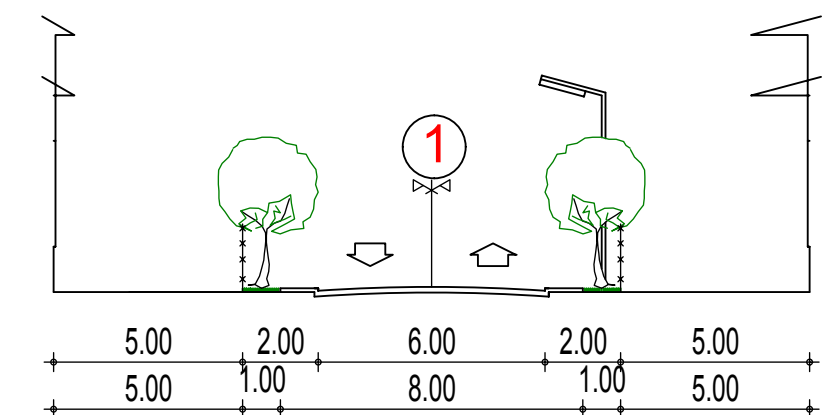

strada "C"

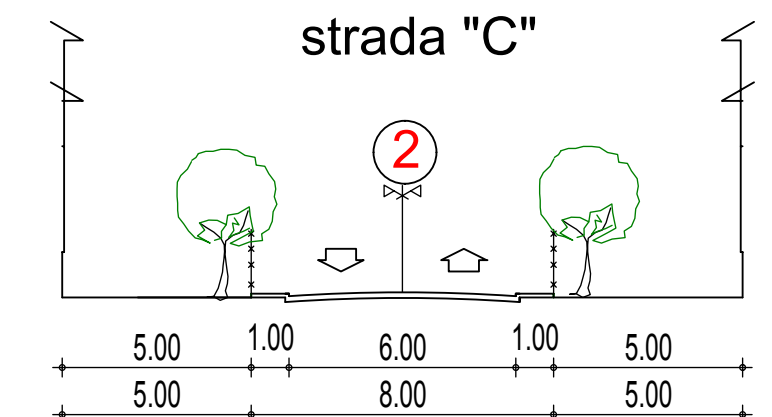


strada "D"

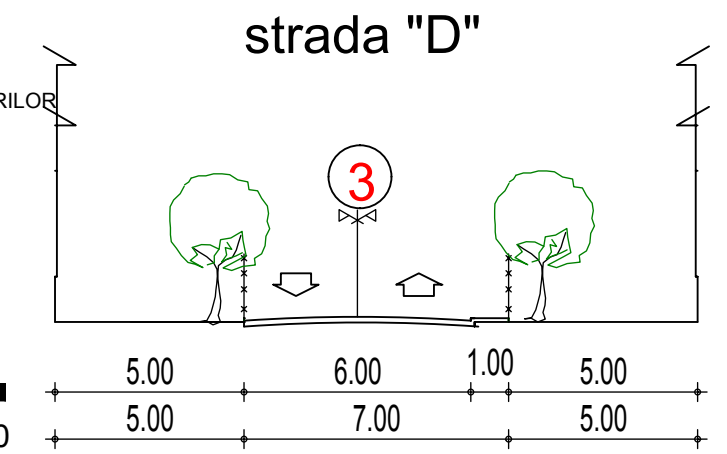

PROFILE CARACTERISTICE DE STRAZI
scara 1/100

BILANT TERITORIAL

ZONE FUNCTIONALE	mp	%	mp	%
ZONA AFERENTA LOCUINTELOR	0	0	25959.00	85.81
ZONA AFERENTA SPATIILOR VERZI AMENAJATE	0	0	1207.00	3.99
ZONA AFERENTA GOSPODARIEI COMUNALE	0	0	16.00	0.05
ZONA AFERENTA CIRCULATIEI CAROSABILE SI PIETONALE	826.00	2.74	3068.00	10.15
TEREN AGRICOL (FANETE SI PASUNI)	29424.00	97.26	0	0
TOTAL TERITORIUL ZONEI STUDIATE	30250.00	100.00	30250.00	100.00

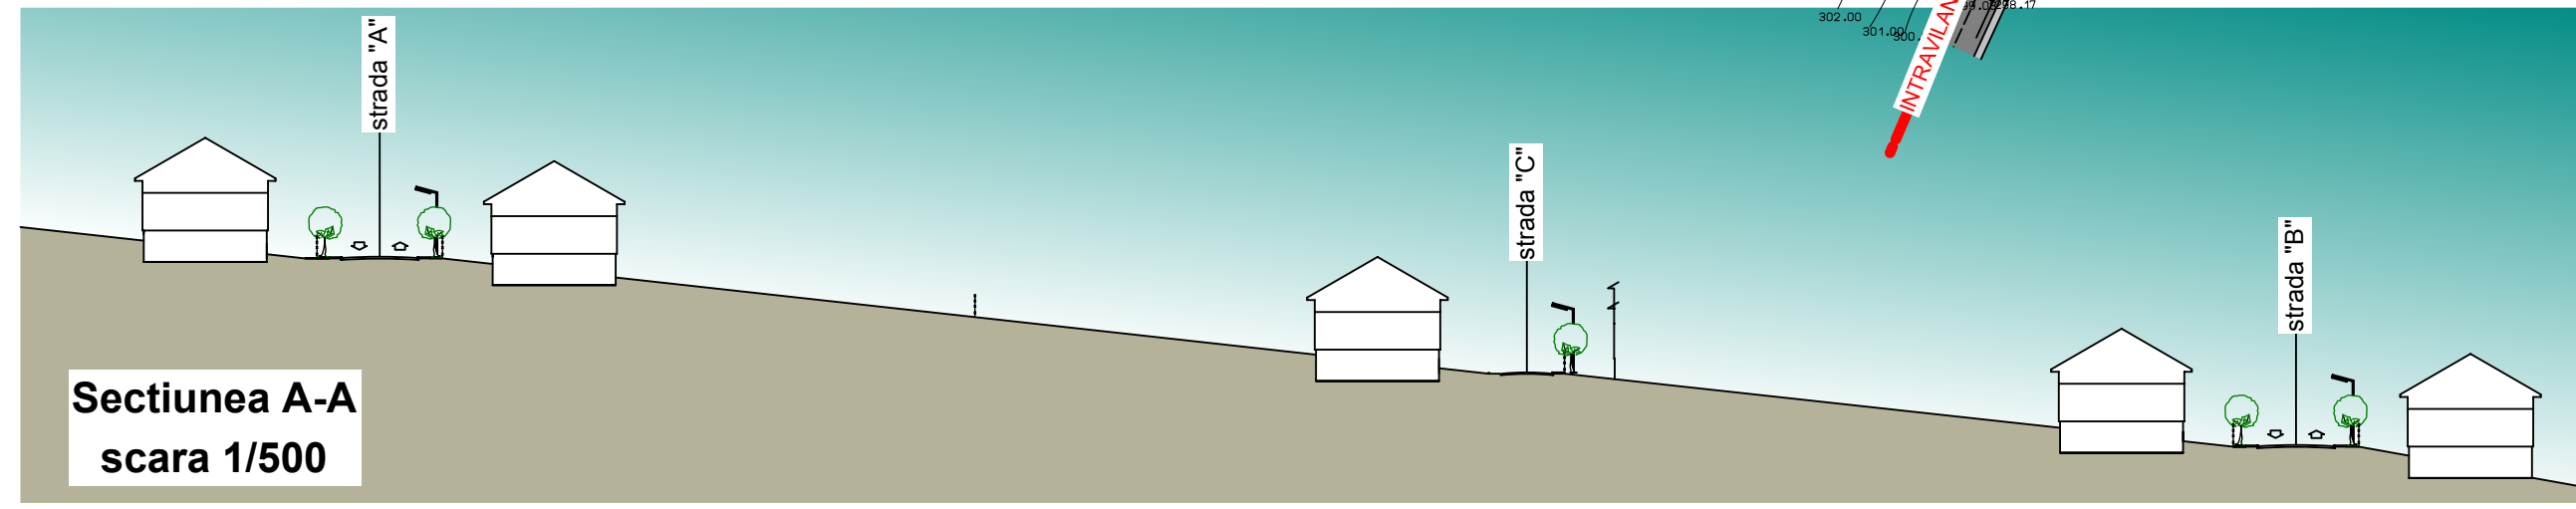

nr. inreg.OAR Transilvania 3497/07.09.2006		Beneficiar: Morar Gheorghe, Puscas Valeria Maria, Bejan Liviu & Asociatii	
birou de arhitectura Doina & Mircea Nejur		Denumirea proiectului: Plan Urbanistic Zonal " Str. 22 Dec. 1989 si continuare str. Ion Ghica" municipiul Zalau	
str.Parcului nr. 4 - mun.Zalau - jud. Salaj tel./fax : 0260 662004, mobil :0744 171944 , 0744 165317		plansa A03	
Calitatea	Nume	Semnatura	Scara
Sef proiect	arh.Doina Nejur		1/1000
Proiectat	arh.Nejur Mircea		
Verificat	arh.Doina Nejur		Data ian.2011
Faza : PUZ		Pr.nr.40/2009	
Denumirea plansei :		Reglementari urbanistice	